


TYPICAL SECTION

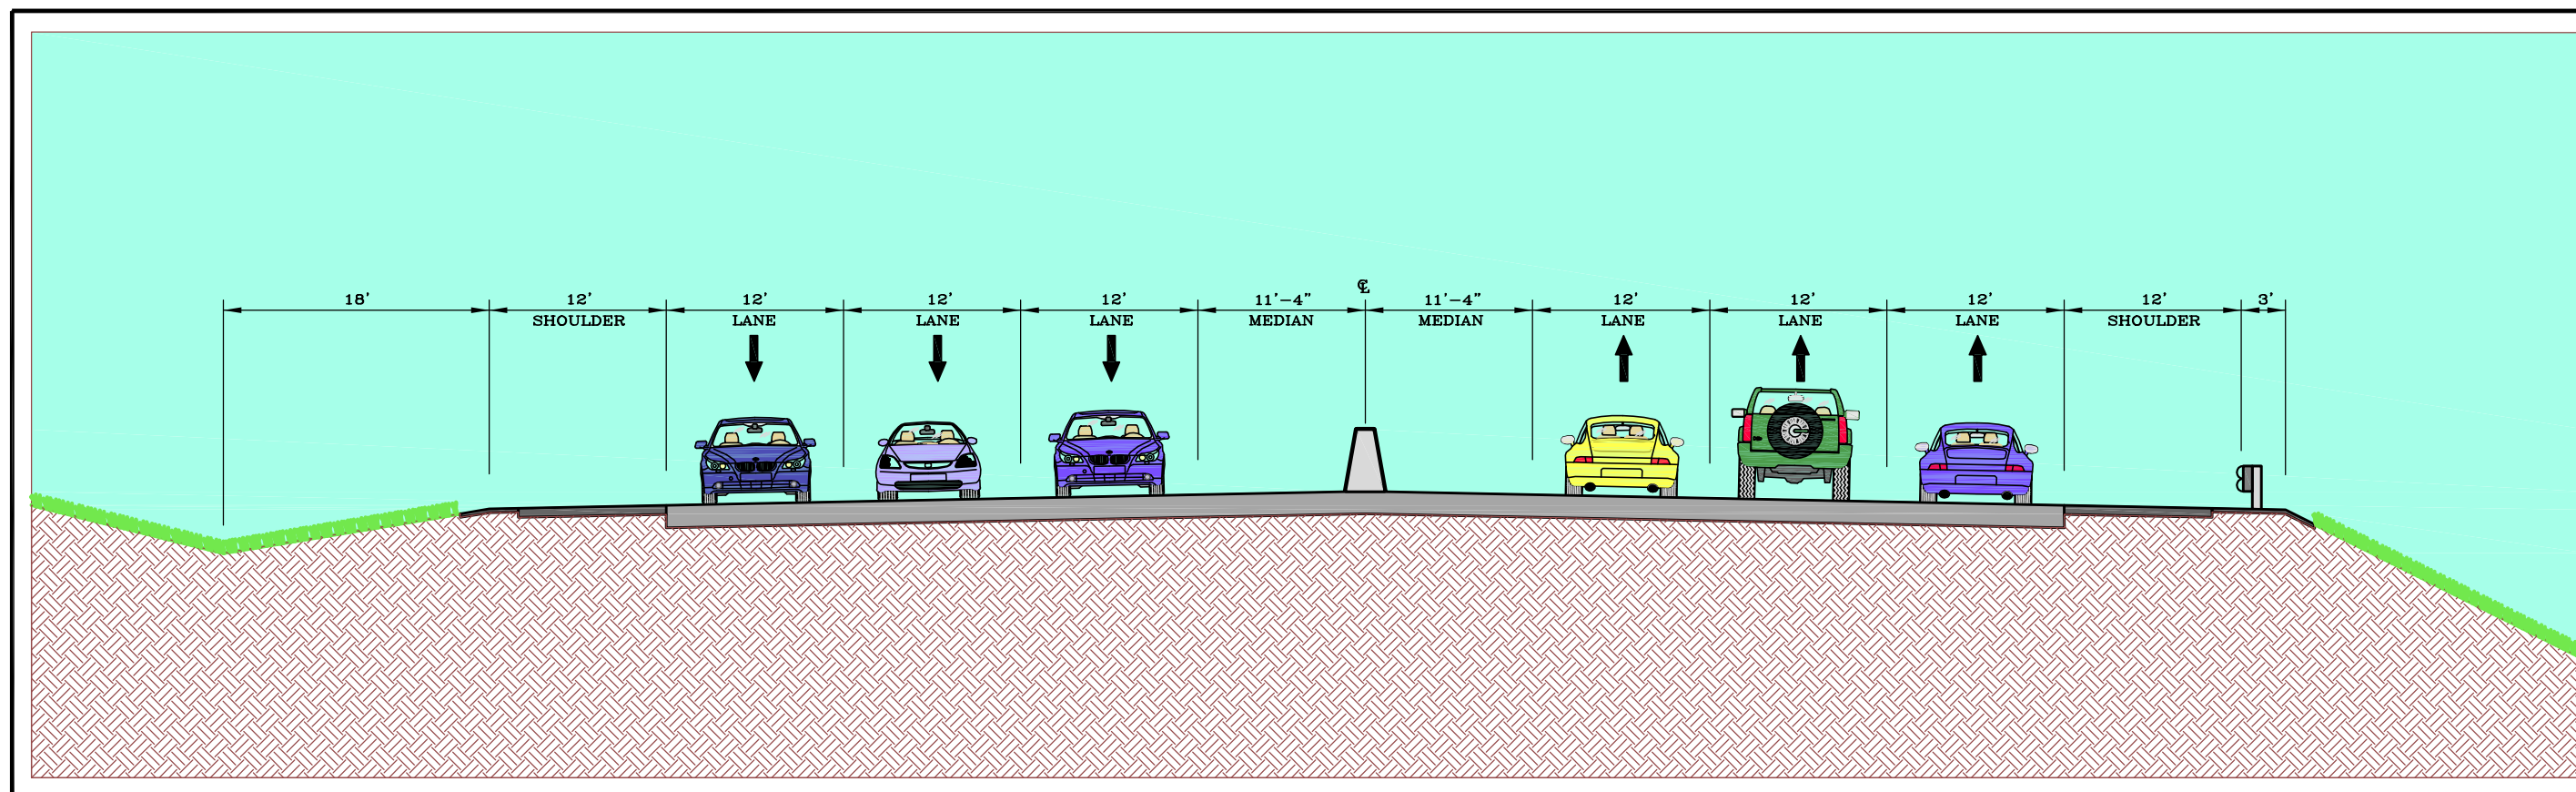

NEW CIRCLE ROAD