


TYPICAL SECTION

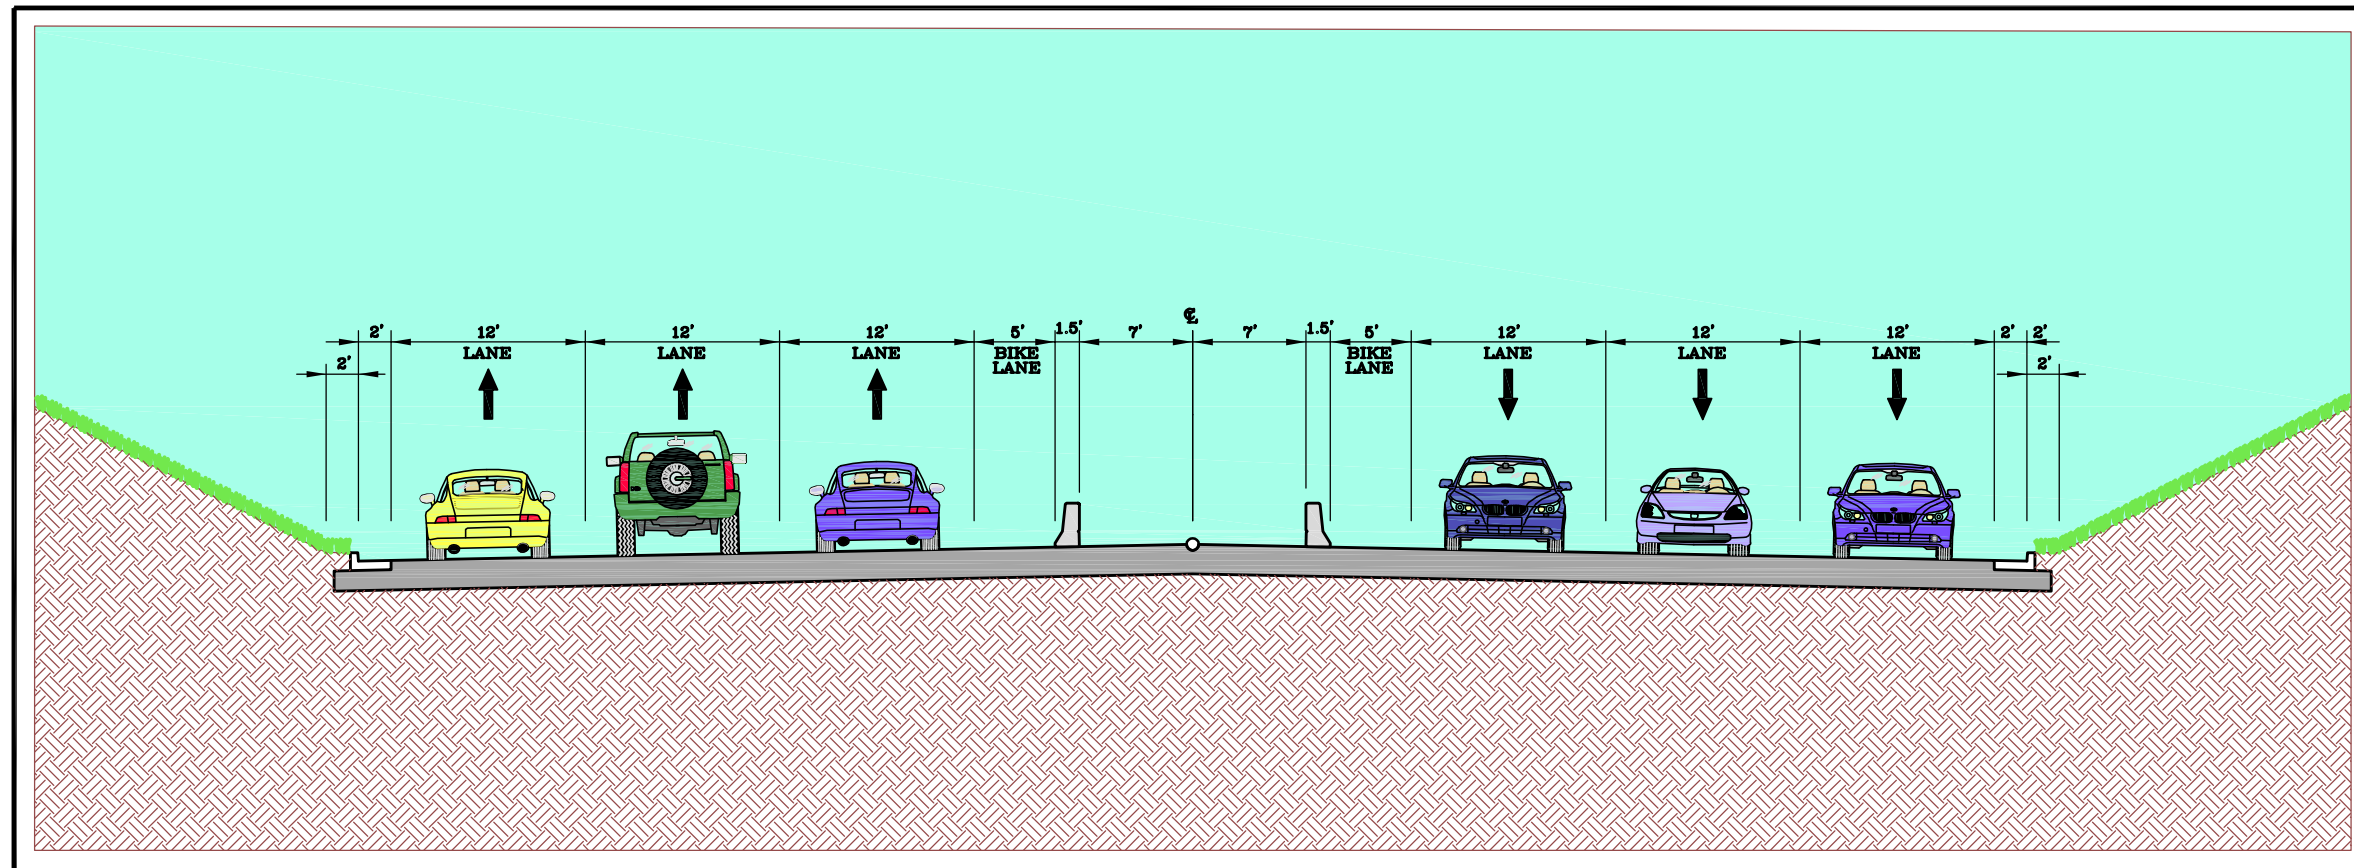

**LEESTOWN ROAD DOUBLE CROSSOVER
DIAMOND INTERCHANGE
UNDER NEW CIRCLE ROAD BRIDGE**